

# Concept Design - Site Plans



Number	Date	Revision
1	24/02/23	Concept Design Issued for Approval
2	04/03/23	Modifications as requested to Concept Design



Location Plan



View From Wright Park Oval

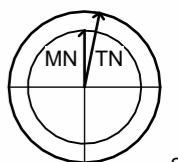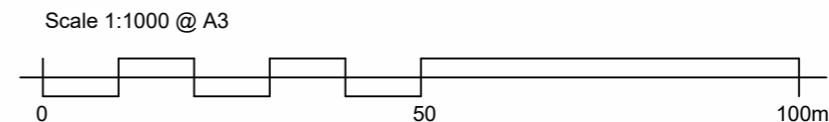

23011

SK101 /2



© Copyright: New England Design Group PL

D:\PH\_Work\OneDrive - Rice Construction Group Pty Ltd\Documents\1. Projects\Current\23011\_Wright Park Amenities\Drawings\Design\Wright Park Amenities Concept.rvt 5/03/2023 9:38:54 AM



**New England Design Group Pty. Ltd.**  
PO Box 1404, Armidale NSW 2340  
P. +61 2 5775 9209 E. admin@nedg.com.au

**Proposed Sporting Amenities**  
**Wright Park, Old Sydney Road, Queanbeyan NSW**

Number	Date	Revision
1	24/02/23	Concept Design Issued for Approval
2	04/03/23	Modifications as requested to Concept Design

**Carpark at Lower Level**



**Floor Areas**

Access Passage	18 m <sup>2</sup>
Change Room	194 m <sup>2</sup>
Kiosk	22 m <sup>2</sup>
Public Toilet	21 m <sup>2</sup>
Ref Room	27 m <sup>2</sup>
Verandah	78 m <sup>2</sup>
<b>TOTAL AREA</b>	<b>360 m<sup>2</sup></b>



**Window Reference**

Type	Description	Window Nos.
W1	600w x 400h Fixed Glazing, 2000 Sill	W19, W20, W21, W22
W2	900w x 400h Fixed Glazing, 2000 Sill	W23, W24, W25, W26
W3	1200w x 400h Fixed Glazing, 2000 Sill	W09, W10, W11, W12, W13, W14, W15, W16, W17
W4	1200w x 1200h Sliding Window, 1200 Sill	W18
W5	600w x 600h Sliding Window, 1800 Sill	W01, W02, W03, W04, W05, W06, W07, W08

Indicates Wheelchair Accessible Doorway

**Oval**  
↓

Scale 1:100 @ A3

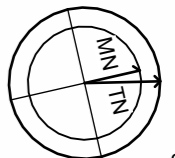 

23011

**SK102** /2



© Copyright: New England Design Group PL


D:\PH\_Work\OneDrive - Rice Construction Group Pty Ltd\Documents\1. Projects\Current\23011\_Wright Park Amenities\Drawings\Design\Wright Park Amenities Concept.rvt 5/03/2023 9:38:55 AM



**New England Design Group Pty. Ltd.**  
PO Box 1404, Armidale NSW 2340  
P. +61 2 5775 9209 E. admin@nedg.com.au


**Proposed Sporting Amenities**  
Wright Park, Old Sydney Road, Queanbeyan NSW

Number	Date	Revision
1	24/02/23	Concept Design Issued for Approval
2	04/03/23	Modifications as requested to Concept Design

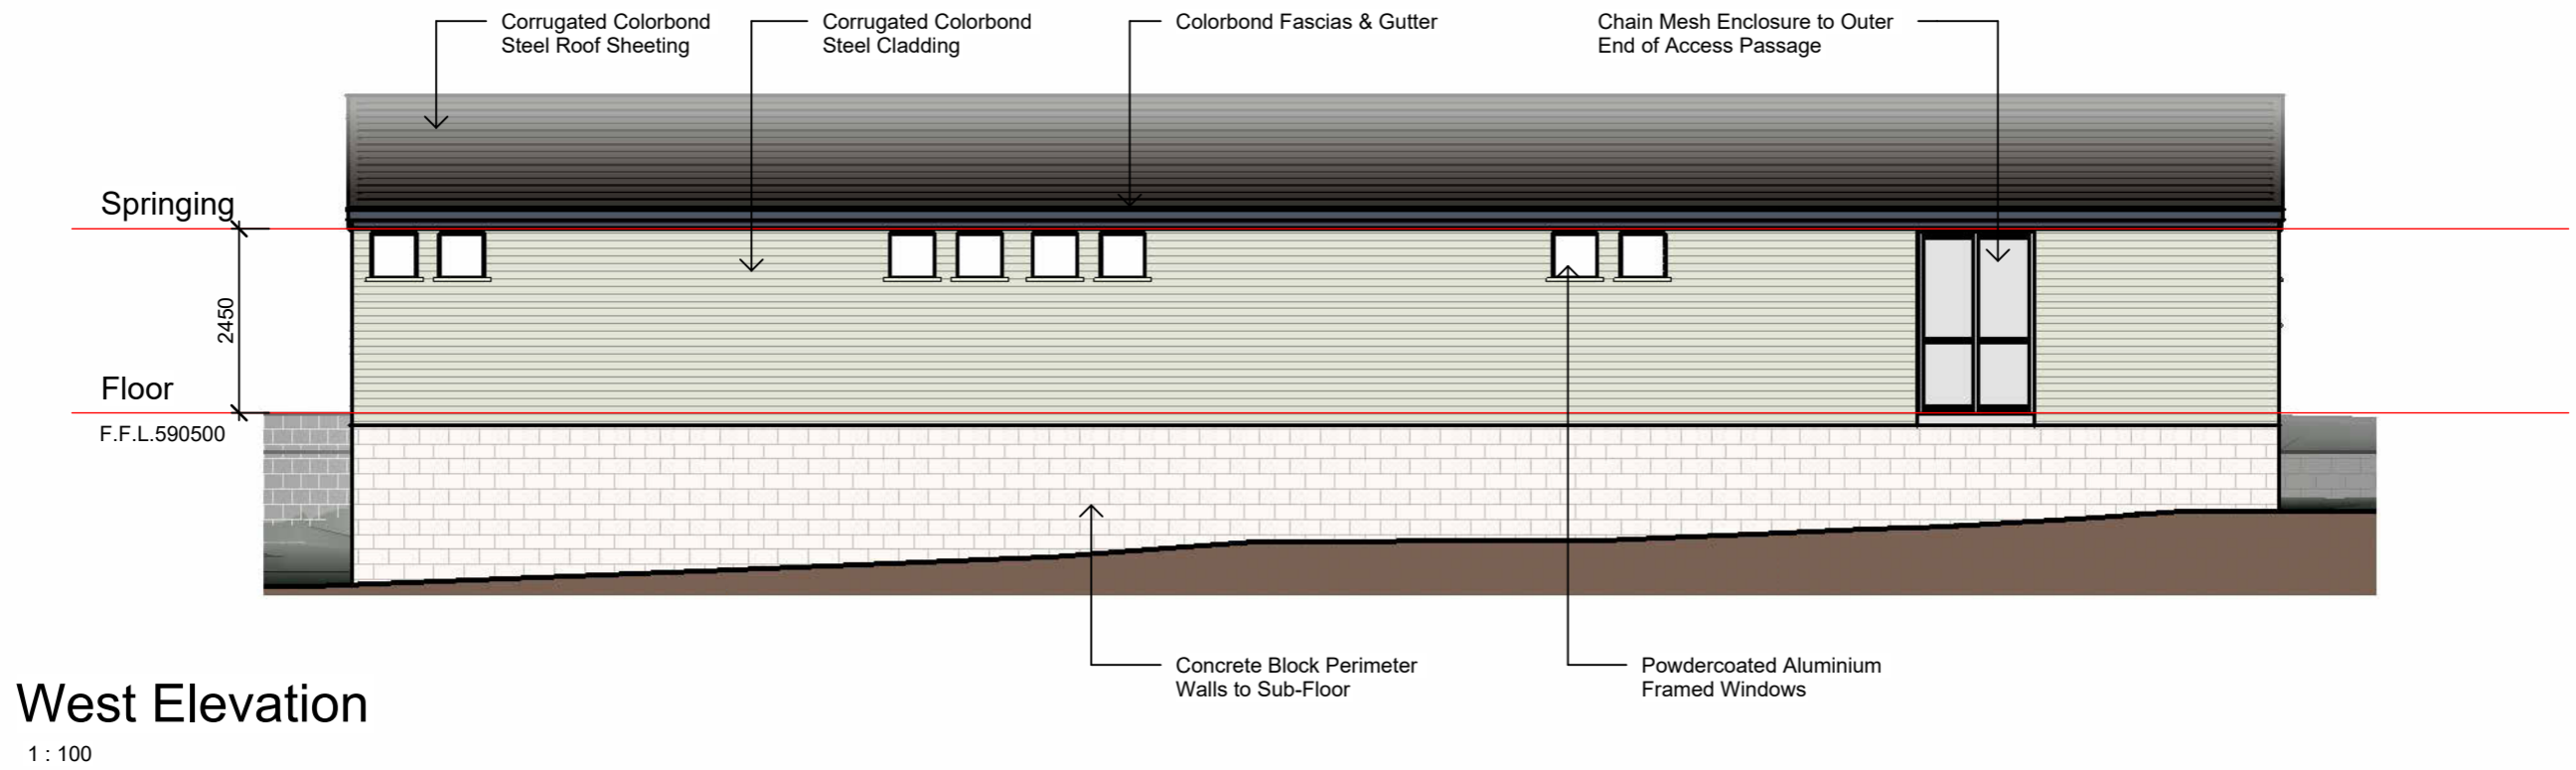

D:\PH\_Work\OneDrive - Rice Construction Group Pty Ltd\Documents\1. Projects\Current\23011\_Wright Park Amenities\Drawings\Design\Wright Park Amenities Concept.rvt 5/03/2023 9:38:56 AM

Number	Date	Revision
1	24/02/23	Concept Design Issued for Approval
2	04/03/23	Modifications as requested to Concept Design

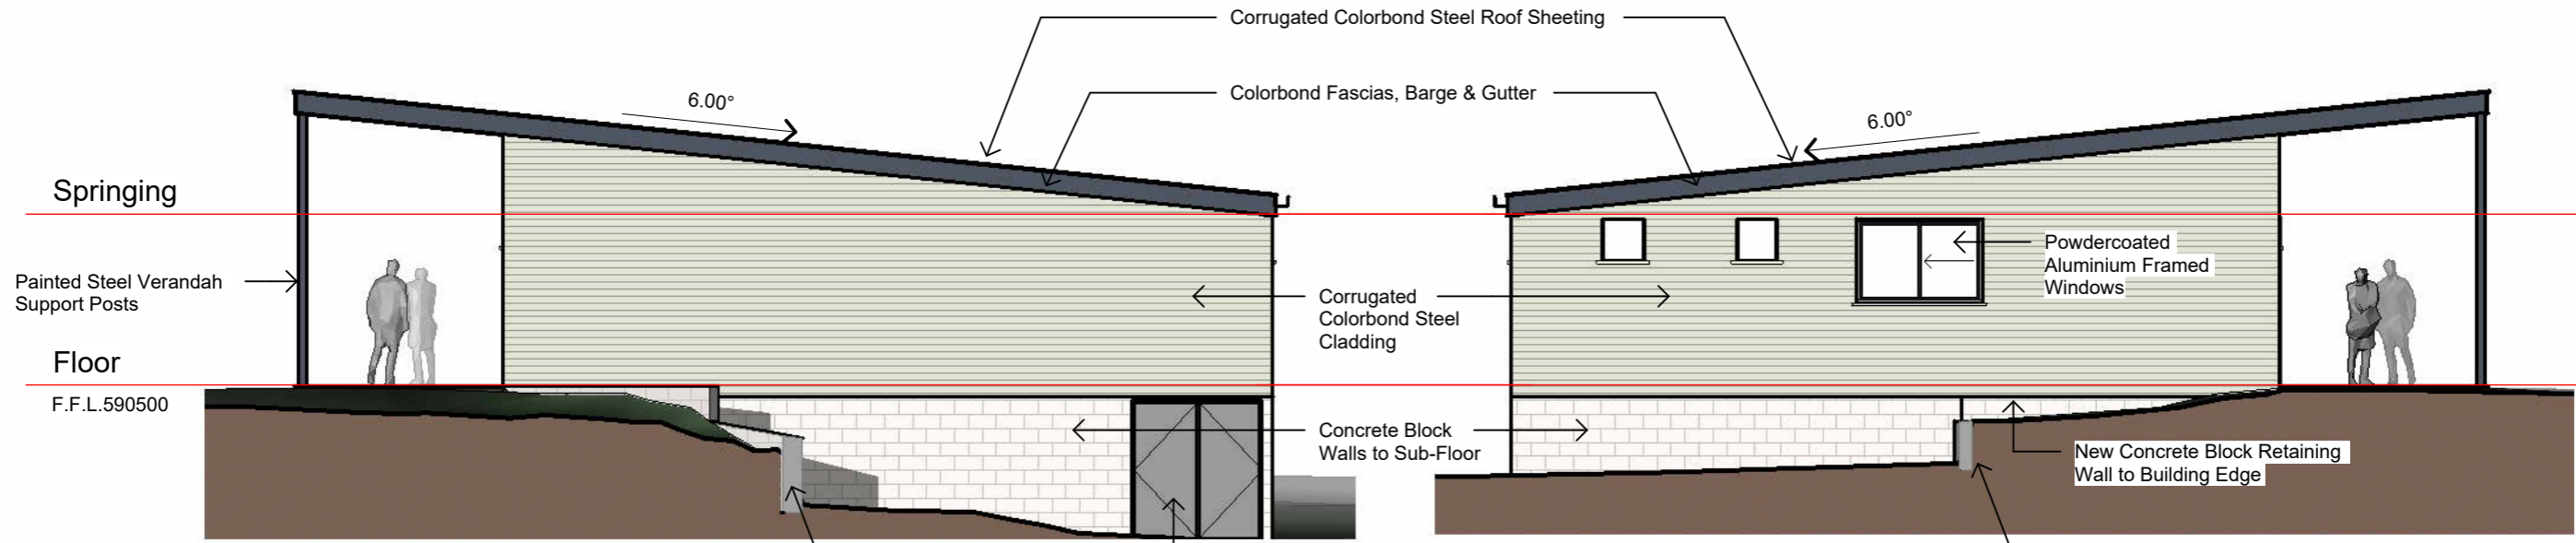


**North Elevation**

1 : 100

**South Elevation**

1 : 100

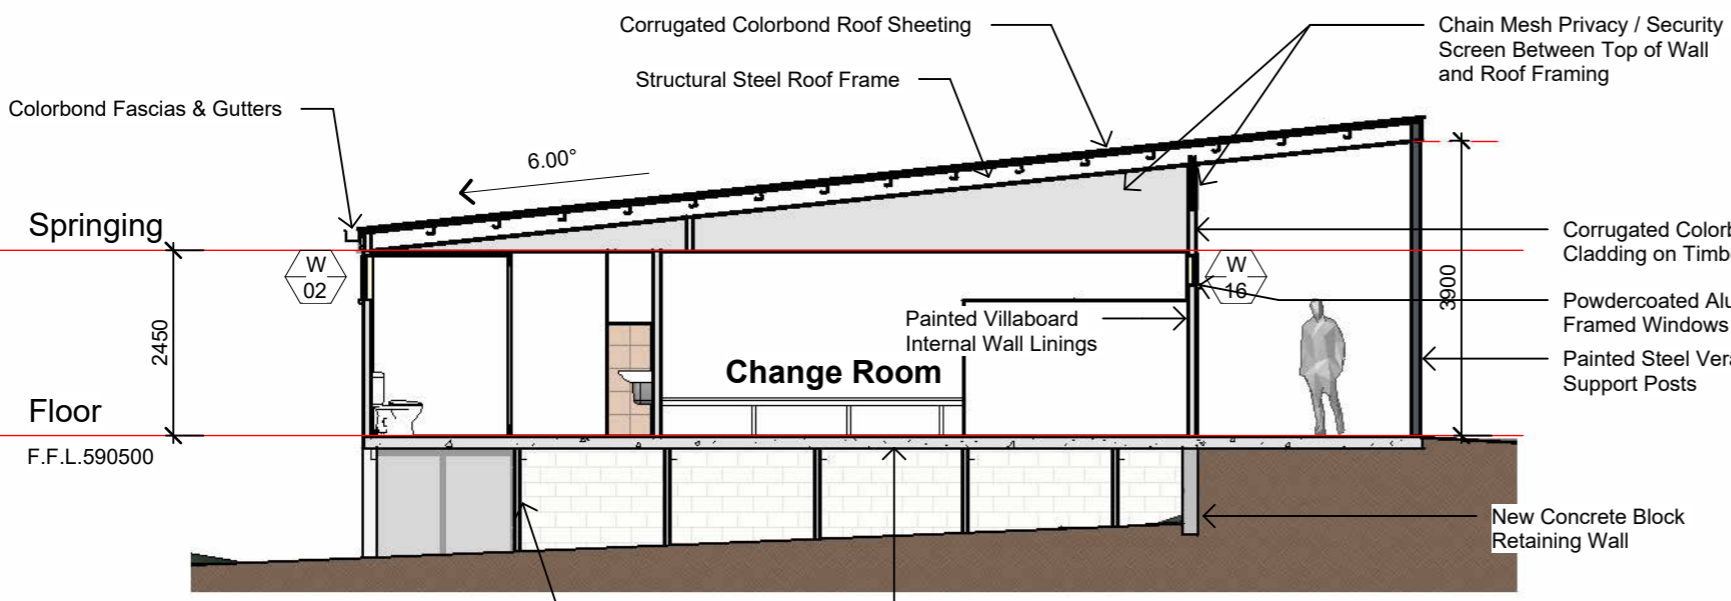

**Section A**

1 : 100



**View From Carpark**



**View From Oval**

D:\PH\_Work\OneDrive - Rice Construction Group Pty Ltd\Documents\1. Projects\Current\23011\_Wright Park Amenities\Drawings\Design\Wright Park Amenities Concept.rvt 5/03/2023 9:38:56 AM