


• These designs and plans are the copyright of MODE DESIGN Corp.
Pty Ltd and cannot be reproduced without written permission.
• Verify all dimensions on site prior to commencement of work.
• DO NOT scale off these drawings.
• Report any discrepancies to the architect before carrying out any work.

AMENDMENTS				
REV	DESCRIPTION	AUTH	CHK	DATE
A	CONCEPT	BD	VJ	31.10.24
B	PRE - DA	BB	VJ	05.12.24

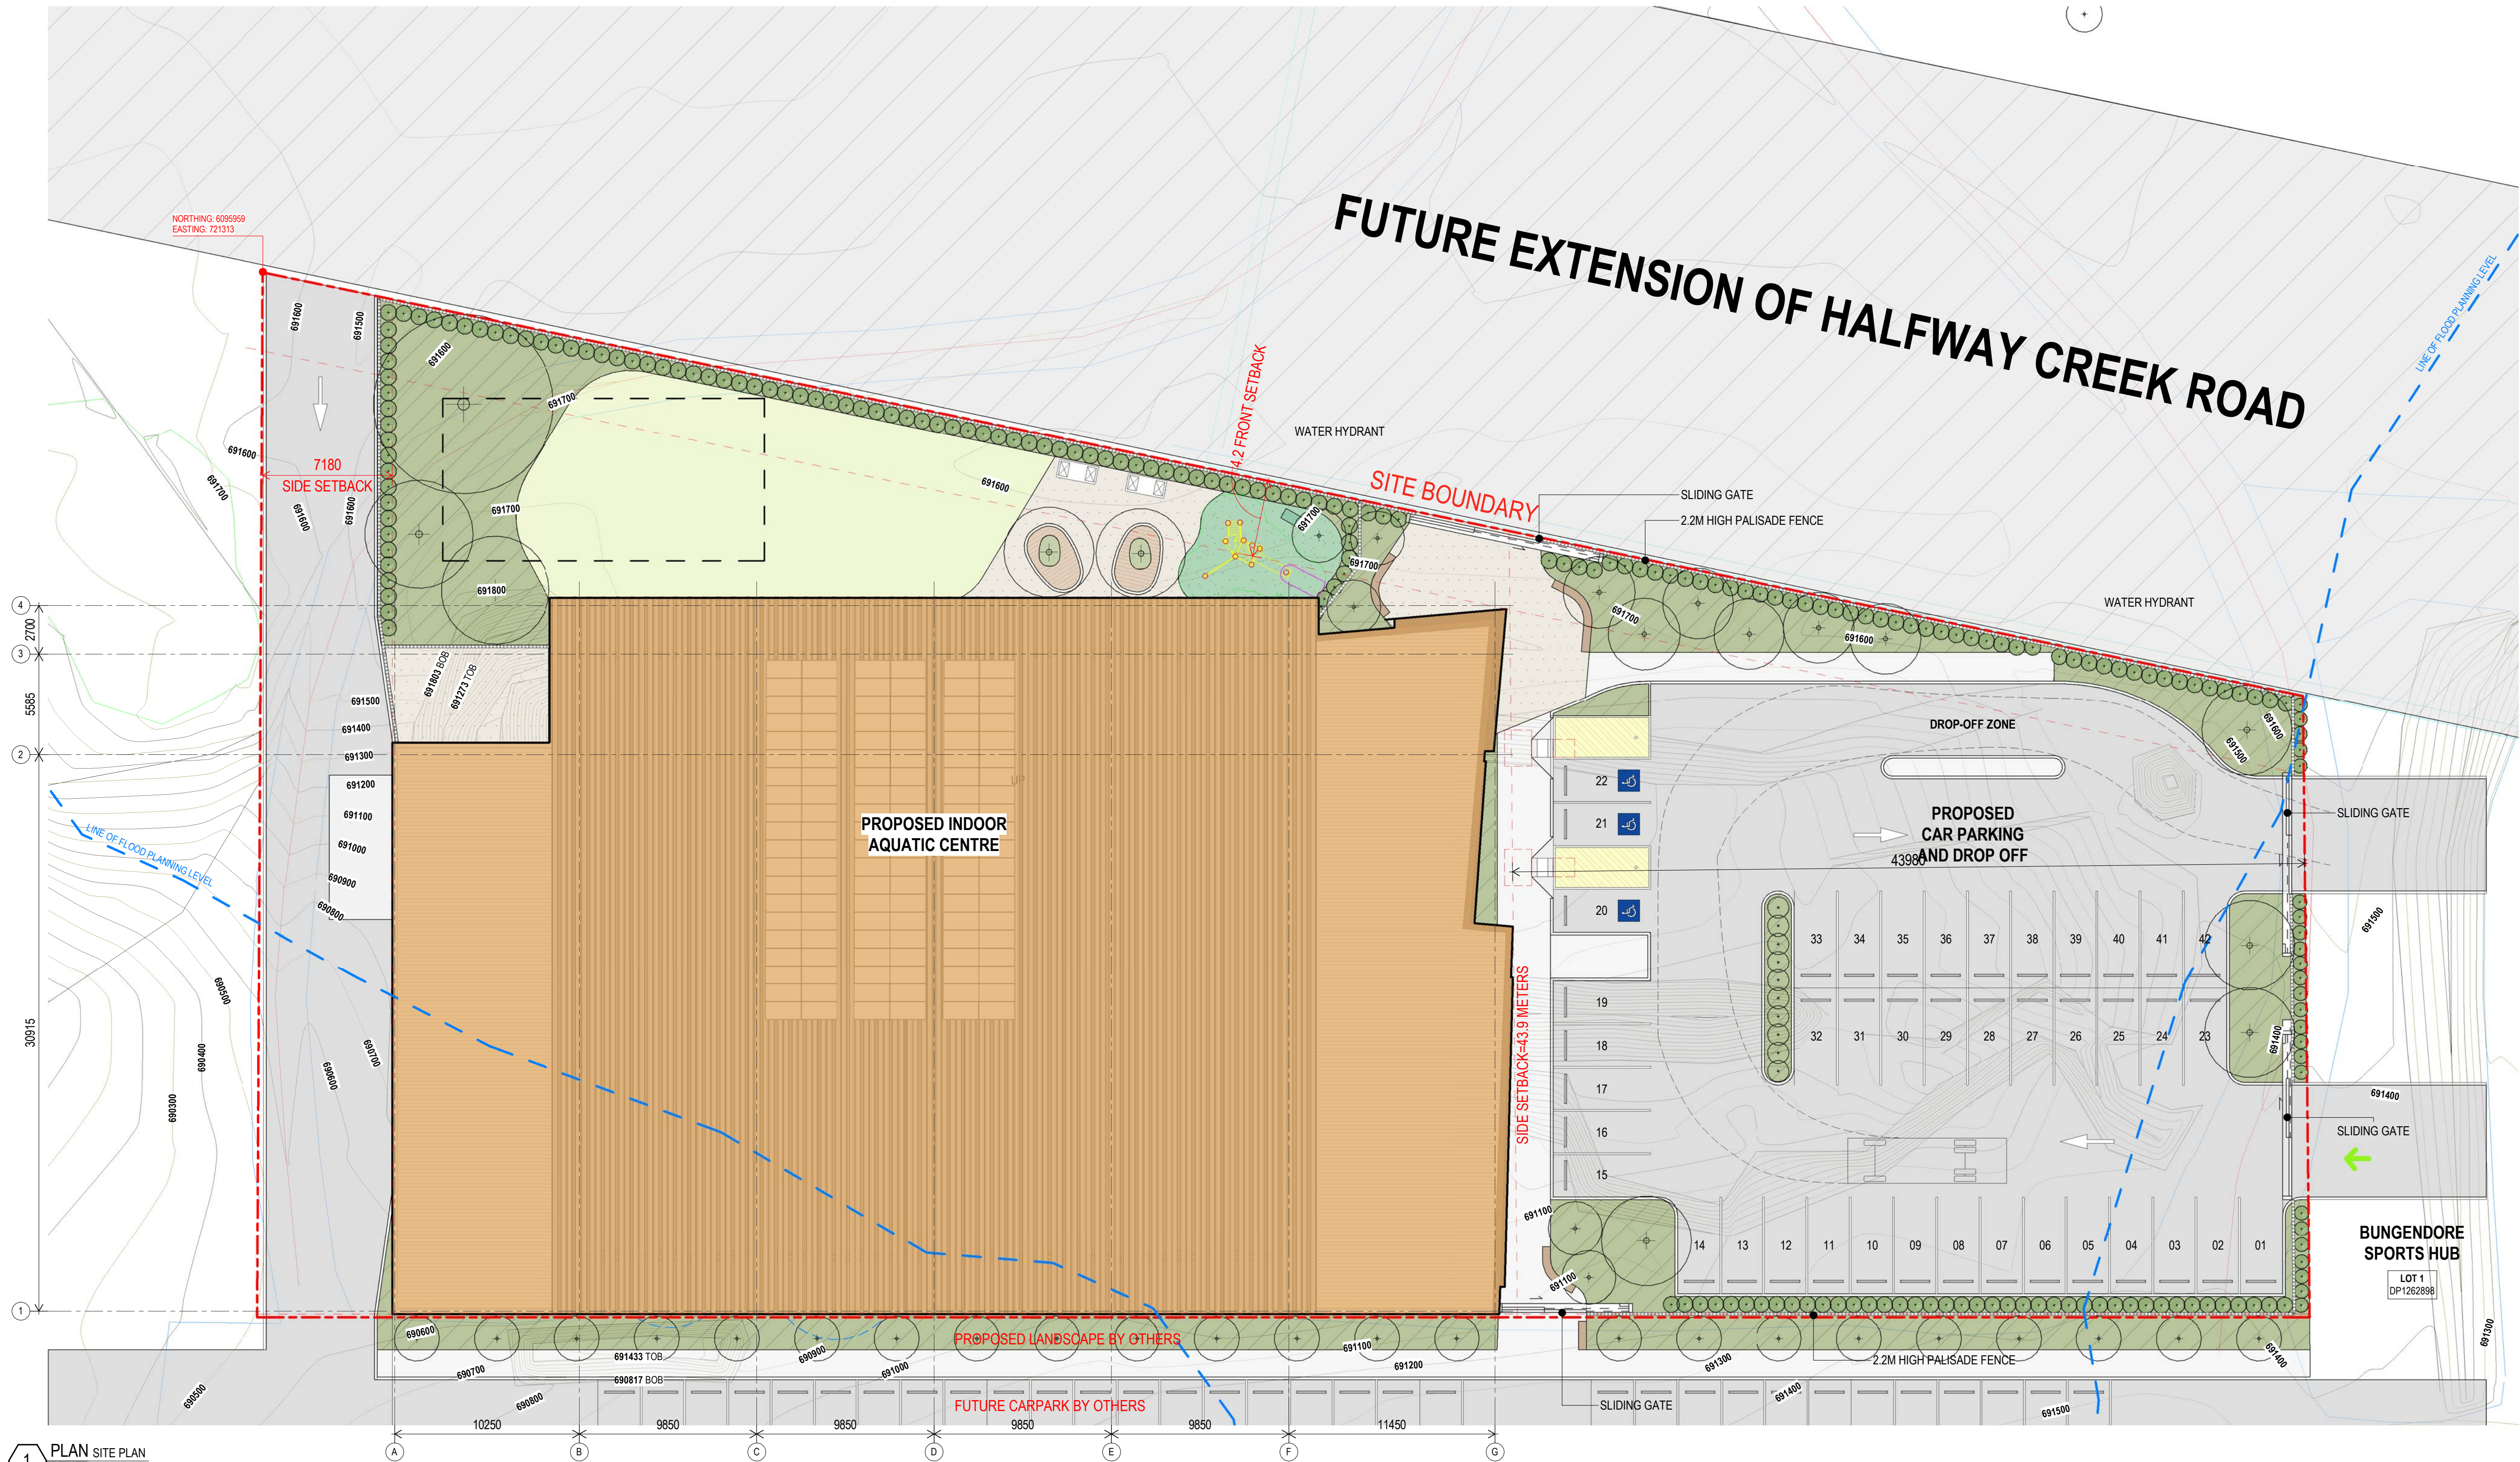

1 PLAN SITE PLAN
1:200


CAR PARKING SCHEDULE		
CODE	DESCRIPTION	COUNT
V.PA	PARKING: ACCESSIBLE BAY	1
V.PB	PARKING: BAY (GENERAL)	73
V.SM	SERVICE: MEDIUM RIGID VEHICLE (MRV)	1
TOTAL PARKING		75

DRAFTING ABBREVIATIONS	
LABEL	DEFINITION
AFFL	ABOVE FINISHED FLOOR LEVEL
ASFL	ABOVE STRUCTURAL FLOOR LEVEL
BOB	BOTTOM OF BANK
COS	CHECK/ CONFIRM ON SITE
EQ	EQUAL
FFL	FINISHED FLOOR LEVEL
NOM	NOMINAL
NTS	NOT TO SCALE
R#	RADIUS #mm
SFL	STRUCTURAL FLOOR LEVEL
TBC	TO BE CONFIRMED
TOB	TOP OF BANK
TYP	TYPICAL
UNO	UNLESS NOTED OTHERWISE
Ø	DIAMETER



2 PLAN LOCATION PLAN
1:1000

STATUS
CONCEPT

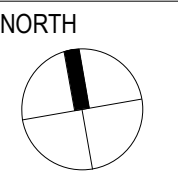

mode
SYDNEY
Gadigal Country
Level 5, 111-117 Devonshire St
Surry Hills NSW 2010
T +61 2 8396 9500
syd@modedesign.com.au
ABN: 65 112 807 931

CLIENT
QUEANBEYAN-PALERANG
REGIONAL COUNCIL

PROJECT
BUNGENDORE SPORTS HUB -
PROPOSED SWIMMING POOL
15 HALFWAY CREEK ROAD, BUNGENDORE NSW 2621

DRAWING TITLE
SITE PLAN

DRAWN BD	CHECKED VJ	SCALE @ A1 As indicated	SCALE @ A3 1:200
ISSUE 19/12/2024 10:30:59 AM	PROJECT No 23729	STAGE CD	REVISION B