
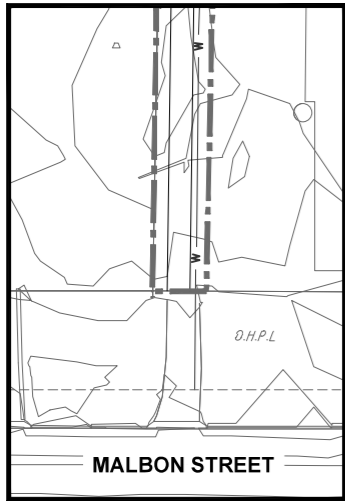


C:\Users\Levi_Keehan\FRAISH CONSULTING PTY LTD\FRAISH CONSULTING PTY LTD Team Site - PROJECTS\CURRENT\191934-Bungendore Carpark3 - FRAISH Drive VA - CAD(B) - CIVIL\DA\C006 - GENERAL ARRANGEMENT PLAN.dwg

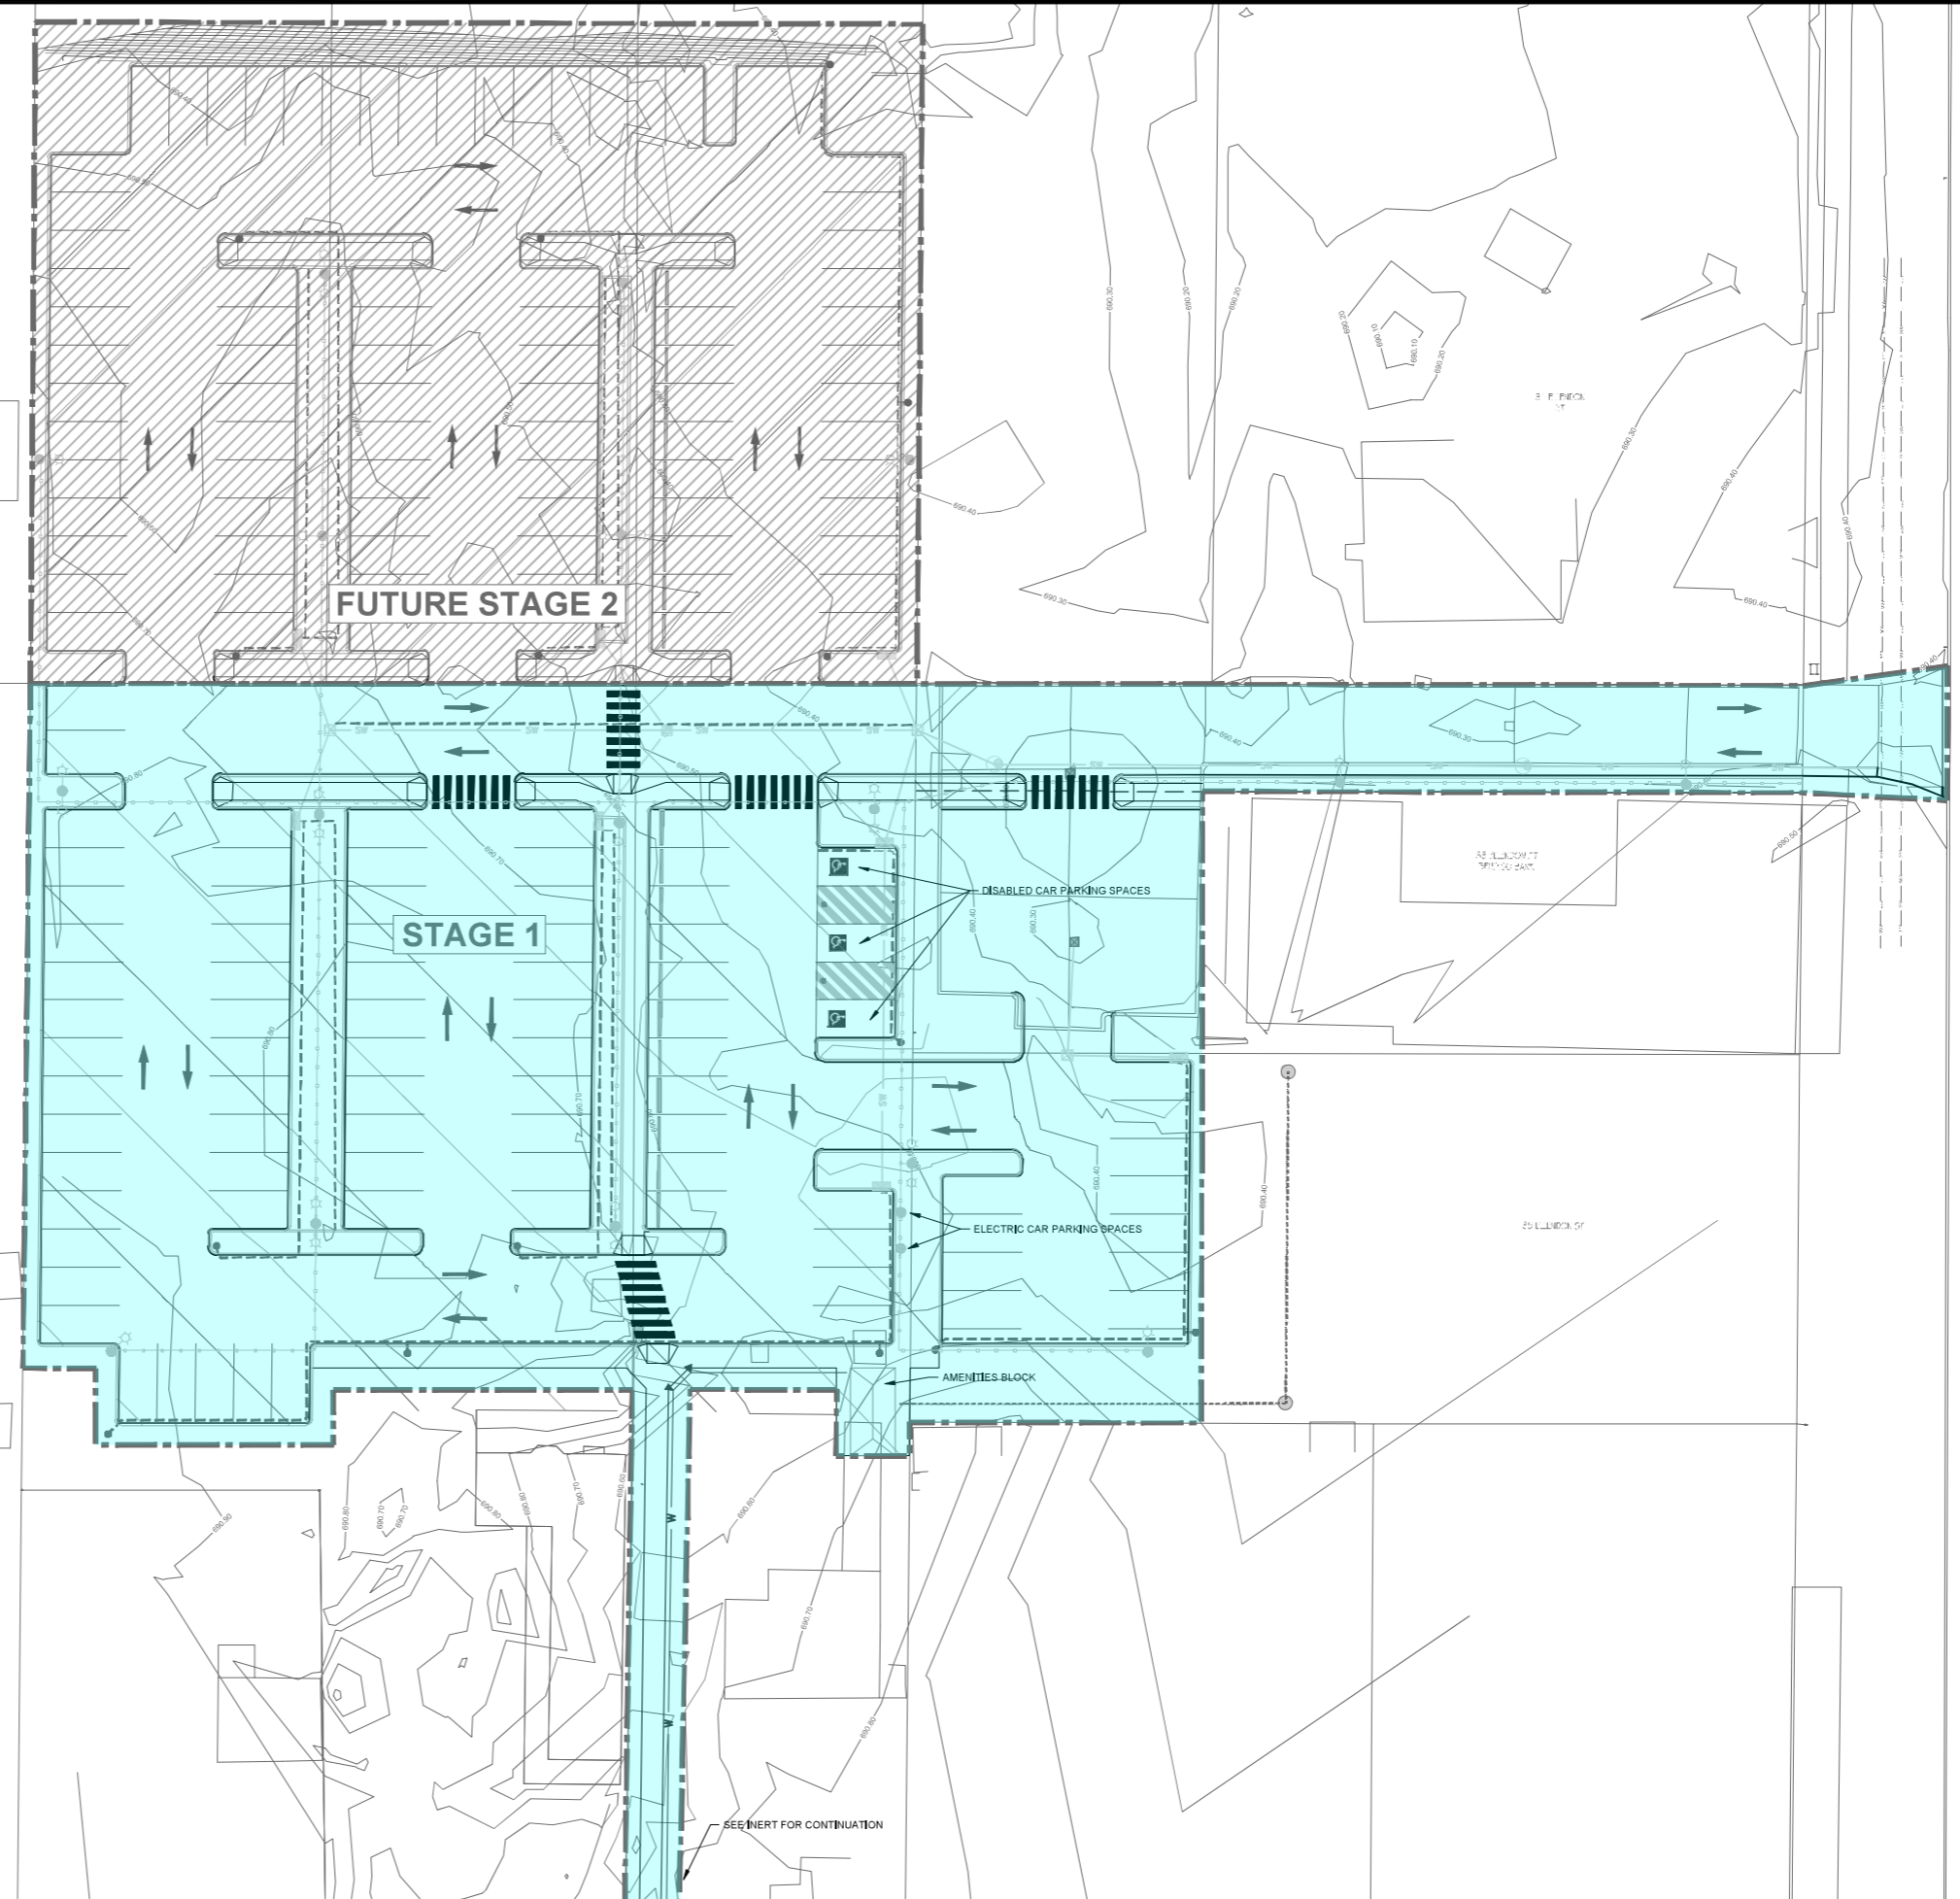

INSERT

REVISION	DATE	AMENDMENT / REVISION DESCRIPTION
A	15/01/20	ISSUED TO CLIENT FOR REVIEW
B	28/02/20	COUNCIL COMMENTS INCORPORATED
C	25/03/20	ISSUED FOR DA
D	15/04/20	COUNCIL COMMENT INCORPORATED

DRAWN	TITLE	NAME
LKK	DRAWN	LKK
LKK	DESIGNER	AJB

DO NOT SCALE OFF DRAWINGS VERIFY ALL DIMENSIONS ON SITE BEFORE COMMENCING WORK.
The concepts and information contained in this document are copyright of Fraish Consulting Pty Ltd. Use or copying of this document in whole or in part without written permission constitutes an infringement of copyright.

SCALE

A3 1:500

DESIGNER

FRAISH Consulting
Civil & Structural Engineers

1/8 Victoria Street, Hall ACT
PO Box 310, Hall ACT 2618
02 6230 2823 • 0418 585 774
info@fraish.com.au • www.fraish.com.au

CLIENT

QUEANBEYAN-PALERANG
REGIONAL COUNCIL

PROJECT TITLE

NEW PUBLIC CARPARK
BUNGENDORE NSW

**GENERAL ARRANGEMENT
PLAN**

SHEET 1

SCALE	PHASE	DRAWING No.	REV
AS SHOWN	DA	C006	D