


FROM BUNGENDORE

TO FEDERAL HWY

LEGEND

GENERAL

- CENTRELINE
- EDGE LINE
- SHOULDER
- TABLE DRAIN - FLOW DIRECTION
- TABLE DRAIN - FORMED ON SITE
- LINEMARKING
- BATTER
- CHAINAGE - ROAD
- NEW SEAL AREA
- SAWCUT/MATCH TO EXISTING SMOOTHLY
- EXISTING DRAINAGE CULVERT
- SAFETY BARRIER ID - REFER DRG CIV-1010-RF FOR SETOUT TABLE
- NEW GUARDRAIL AND TERMINALS (FINAL POSITION TO BE DETERMINED ON SITE)
- EXISTING GUARDRAIL AND TERMINALS
- EXISTING GUARDRAIL AND TERMINALS TO BE REMOVED
- EXISTING FENCE
- EXISTING FENCE TO BE REMOVED
- NEW FENCE
- BOUNDARY
- EXISTING TREE
- EXISTING TREE TO BE REMOVED
- NEW STREET LIGHT - REFER ELECTRICAL ENGINEERS DRAWINGS FRO DETAILS

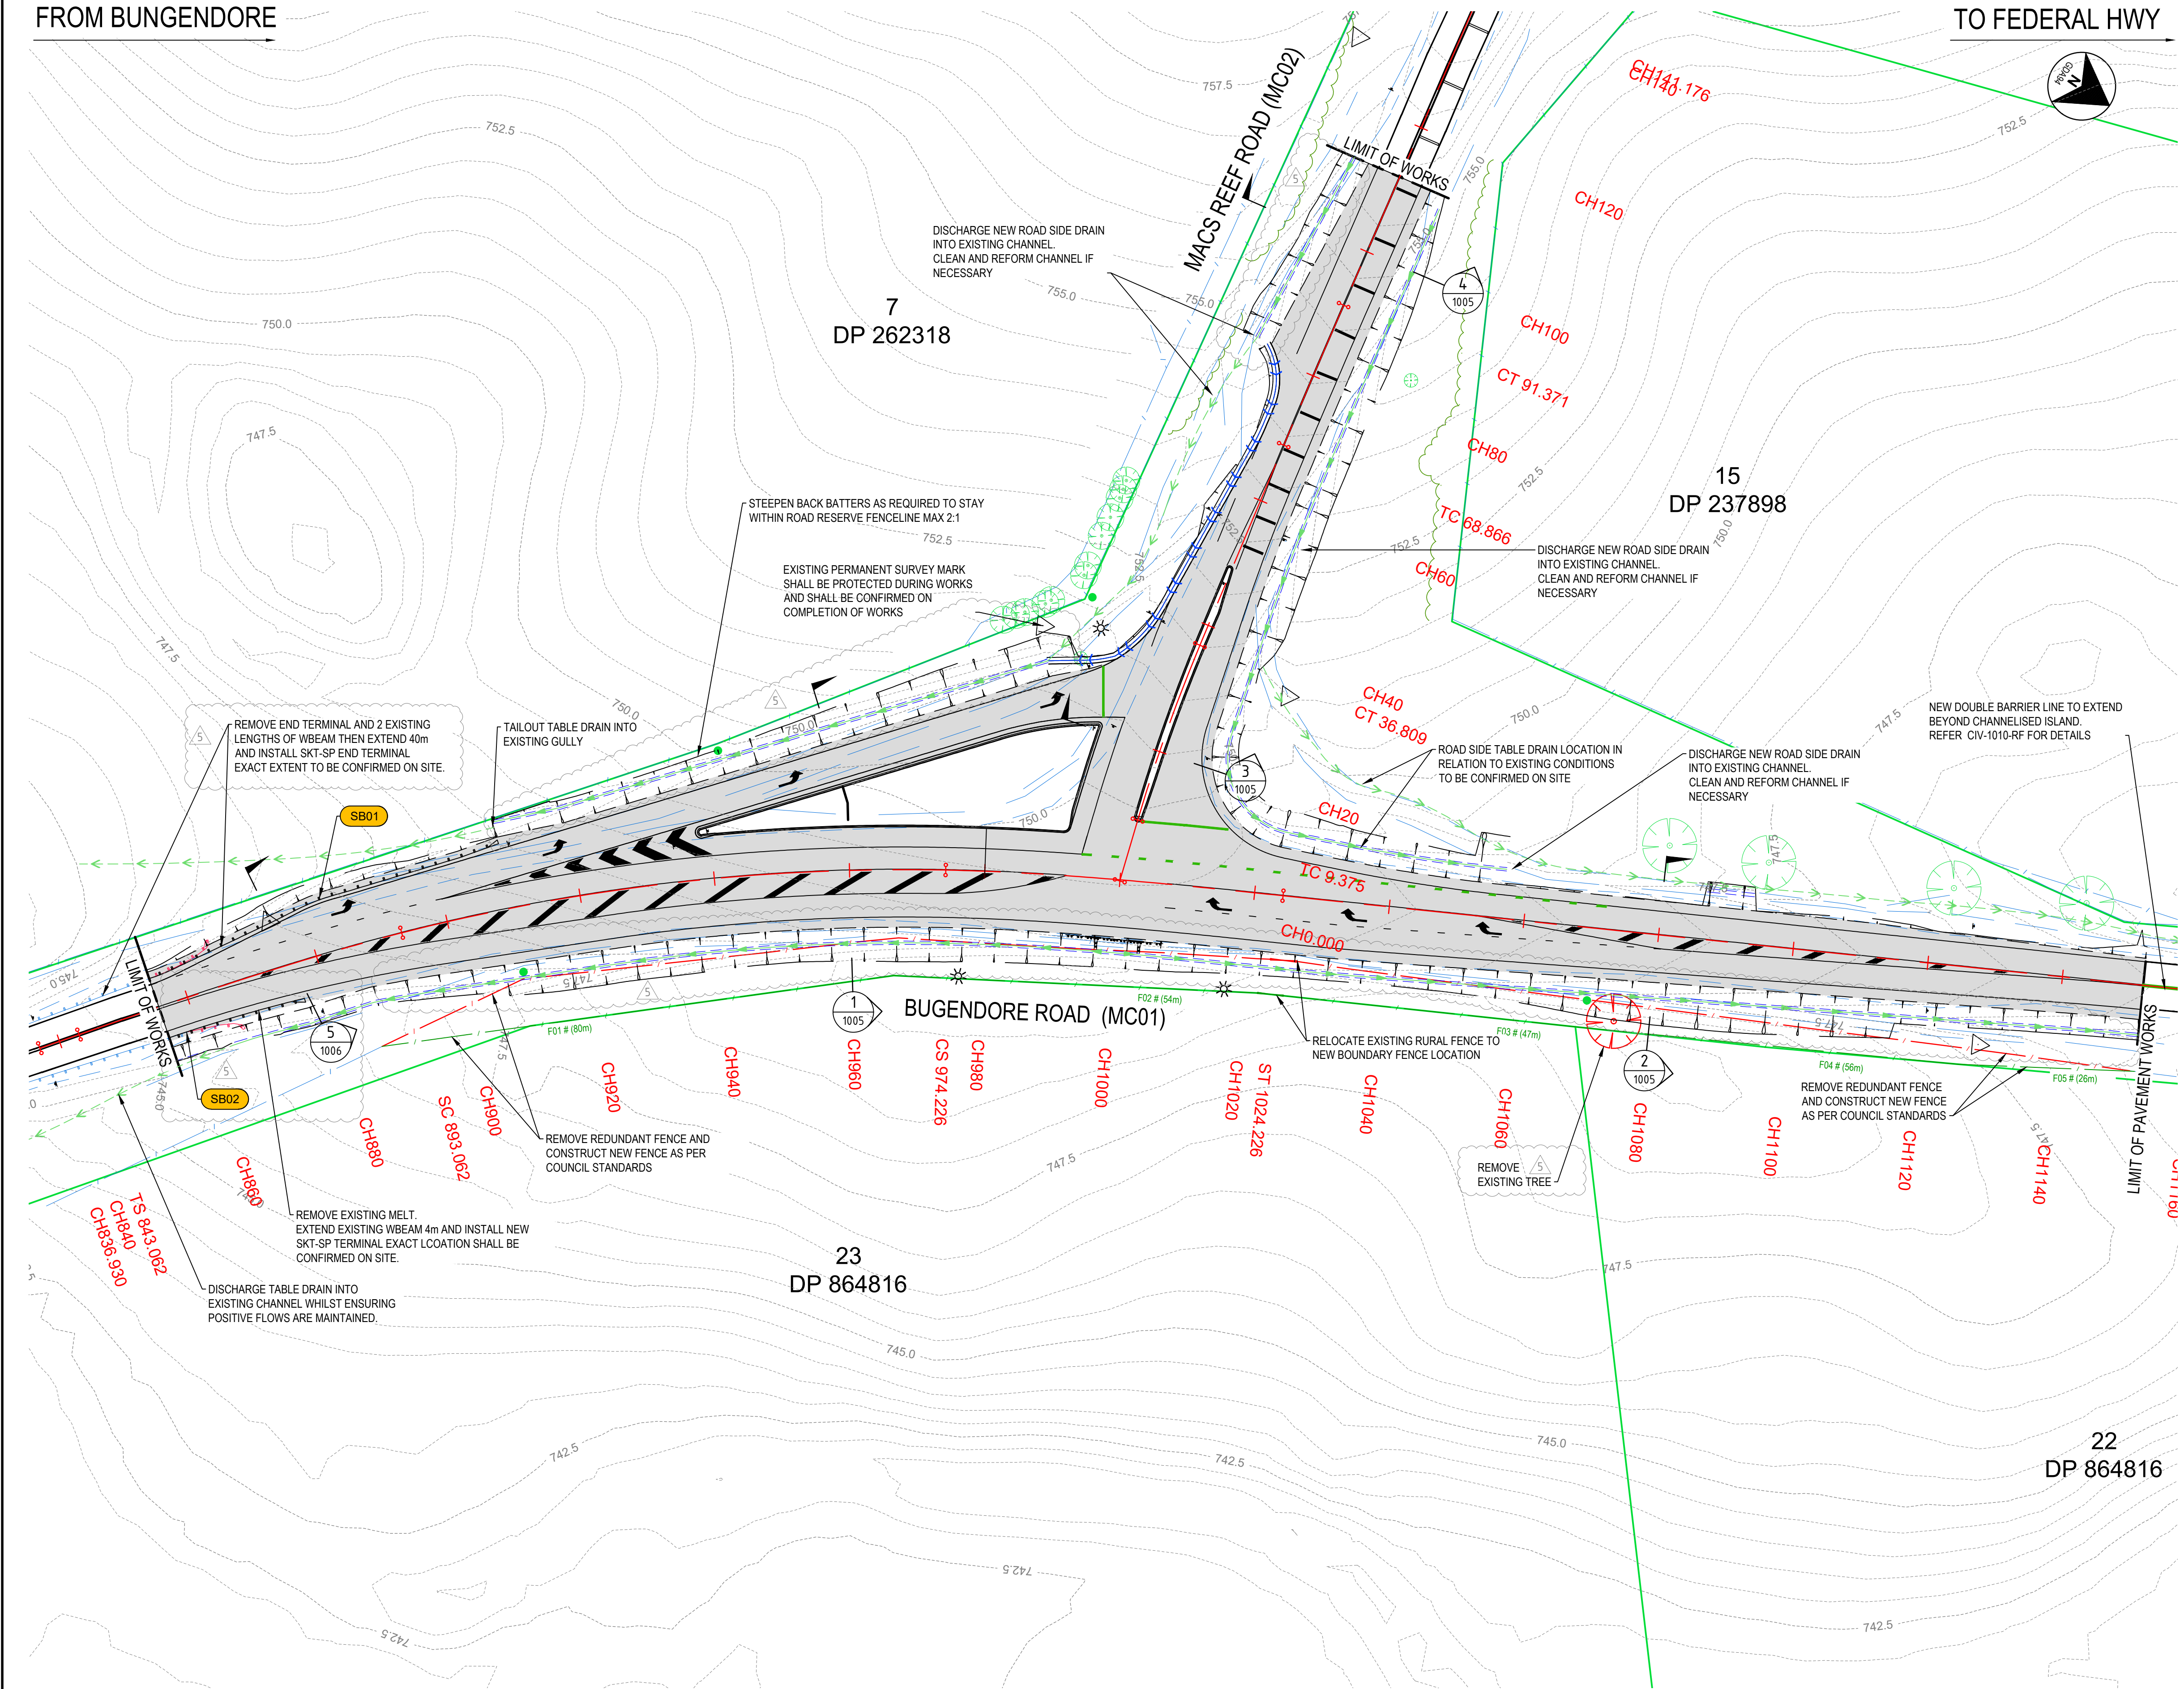

DATE: 4/10/2024 10:06:34 AM LOGIN NAME: COLEMAN ENGINEERING SERVICES
LOCATION: e:\CES\230591-1\m79 bradwood int-qpr\Civil\230591-GA.dwg

REV	DATE	DESCRIPTION	SWC	T.P.	T.P.
5	20.09.24	FINAL BATTER 11N2.5, ELEC, SAFETY BARRIERS	SWC	T.P.	T.P.
4	25.04.24	ISSUED FOR TENDER	SWC	M.C.	M.C.
3	06.06.24	RSA COMMENTS	SWC	M.C.	M.C.
2	10.04.24	90% REVIEW	CES	S.C.	T.P.
1	22.03.24	80% DRAFT REVIEW	CES	S.C.	SWC

TITLE	INITIAL	DATE
DRAFTSPERSON	SWC	22.02.24
DRAFTING CHECK	CES	22.02.24
DESIGNER	SWC	22.02.24
DESIGN CHECK	SWC	22.02.24
DESIGN MANAGER	SWC	SWC
PROJECT MANAGER	T.P.	22.02.24

ORIGINAL DRAWING AT A1 SIZE
1:500 (A1) 1:1000 (A3)
0 5 10 20 30
CO-ORDINATE SYSTEM: MGA2020 Zone 55
HEIGHT DATUM: A.H.D.71

CLIENT: QUEABEYAN PALERANG REGIONAL COUNCIL
QPRC

DESIGNER: Coleman Engineering Services P/L
Mb: 0409 040 553 steve.coleman@coleng.com.au PO Box 77 NAROOMA NSW 2548

PROJECT: BUNGENDORE ROAD BUNGENDORE AND MACS REEF ROAD INTERSECTION UPGRADES SAFETY UPGRADE GENERAL ARRANGEMENT PLAN

DESIGN MODEL FILE(S) USED FOR DOCUMENTATION OF THIS DRAWING 230591-GA
STATUS: ISSUED FOR TENDER
VOLUME: TNSW REGISTRATION No
PHASE: IFT
DRAWING No: 230591-CIV-1003-GA
REV: 5

FROM BUNGENDORE

TO FEDERAL HWY

LEGEND

PAVEMENT PLAN

- EXISTING BOUNDARY
PROPOSED BOUNDARY
EXISTING CARRIAGEWAY EDGE
PROPOSED ROAD KERB
- ML1 - EXISTING PAVEMENT - NEW WEARING COURSE
ML2 - EXISTING PAVEMENT - NEW WEARING COURSE FOR TURNING AND BRAKING AREAS
PV1 - NEW PAVEMENT - SLIP LANE AND SHOULDERS
PV2 - NEW PAVEMENT - TURNING MOVEMENTS
TI - TRAFFIC ISLAND INFILL


ML1

PAVEMENT TAG

- SE TNSW STD KERB TYPE SE - REF:TNSW STD DRG R0300-01
SF TNSW STD KERB TYPE SF - REF:TNSW STD DRG R0300-01
SO TNSW STD KERB TYPE SO - REF:TNSW STD DRG R0300-01

NOTES:

1. FOR PAVEMENT PROFILES REFER TO DRG CIV-1005-PV
2. FOR FLEXIBLE AND RIGID PAVEMENT EDGE DETAILS REFER TO DRG CIV-1007-SSD
3. FOR PAVEMENT INTERFACE DETAILS REFER DRG CIV-1007-SSD

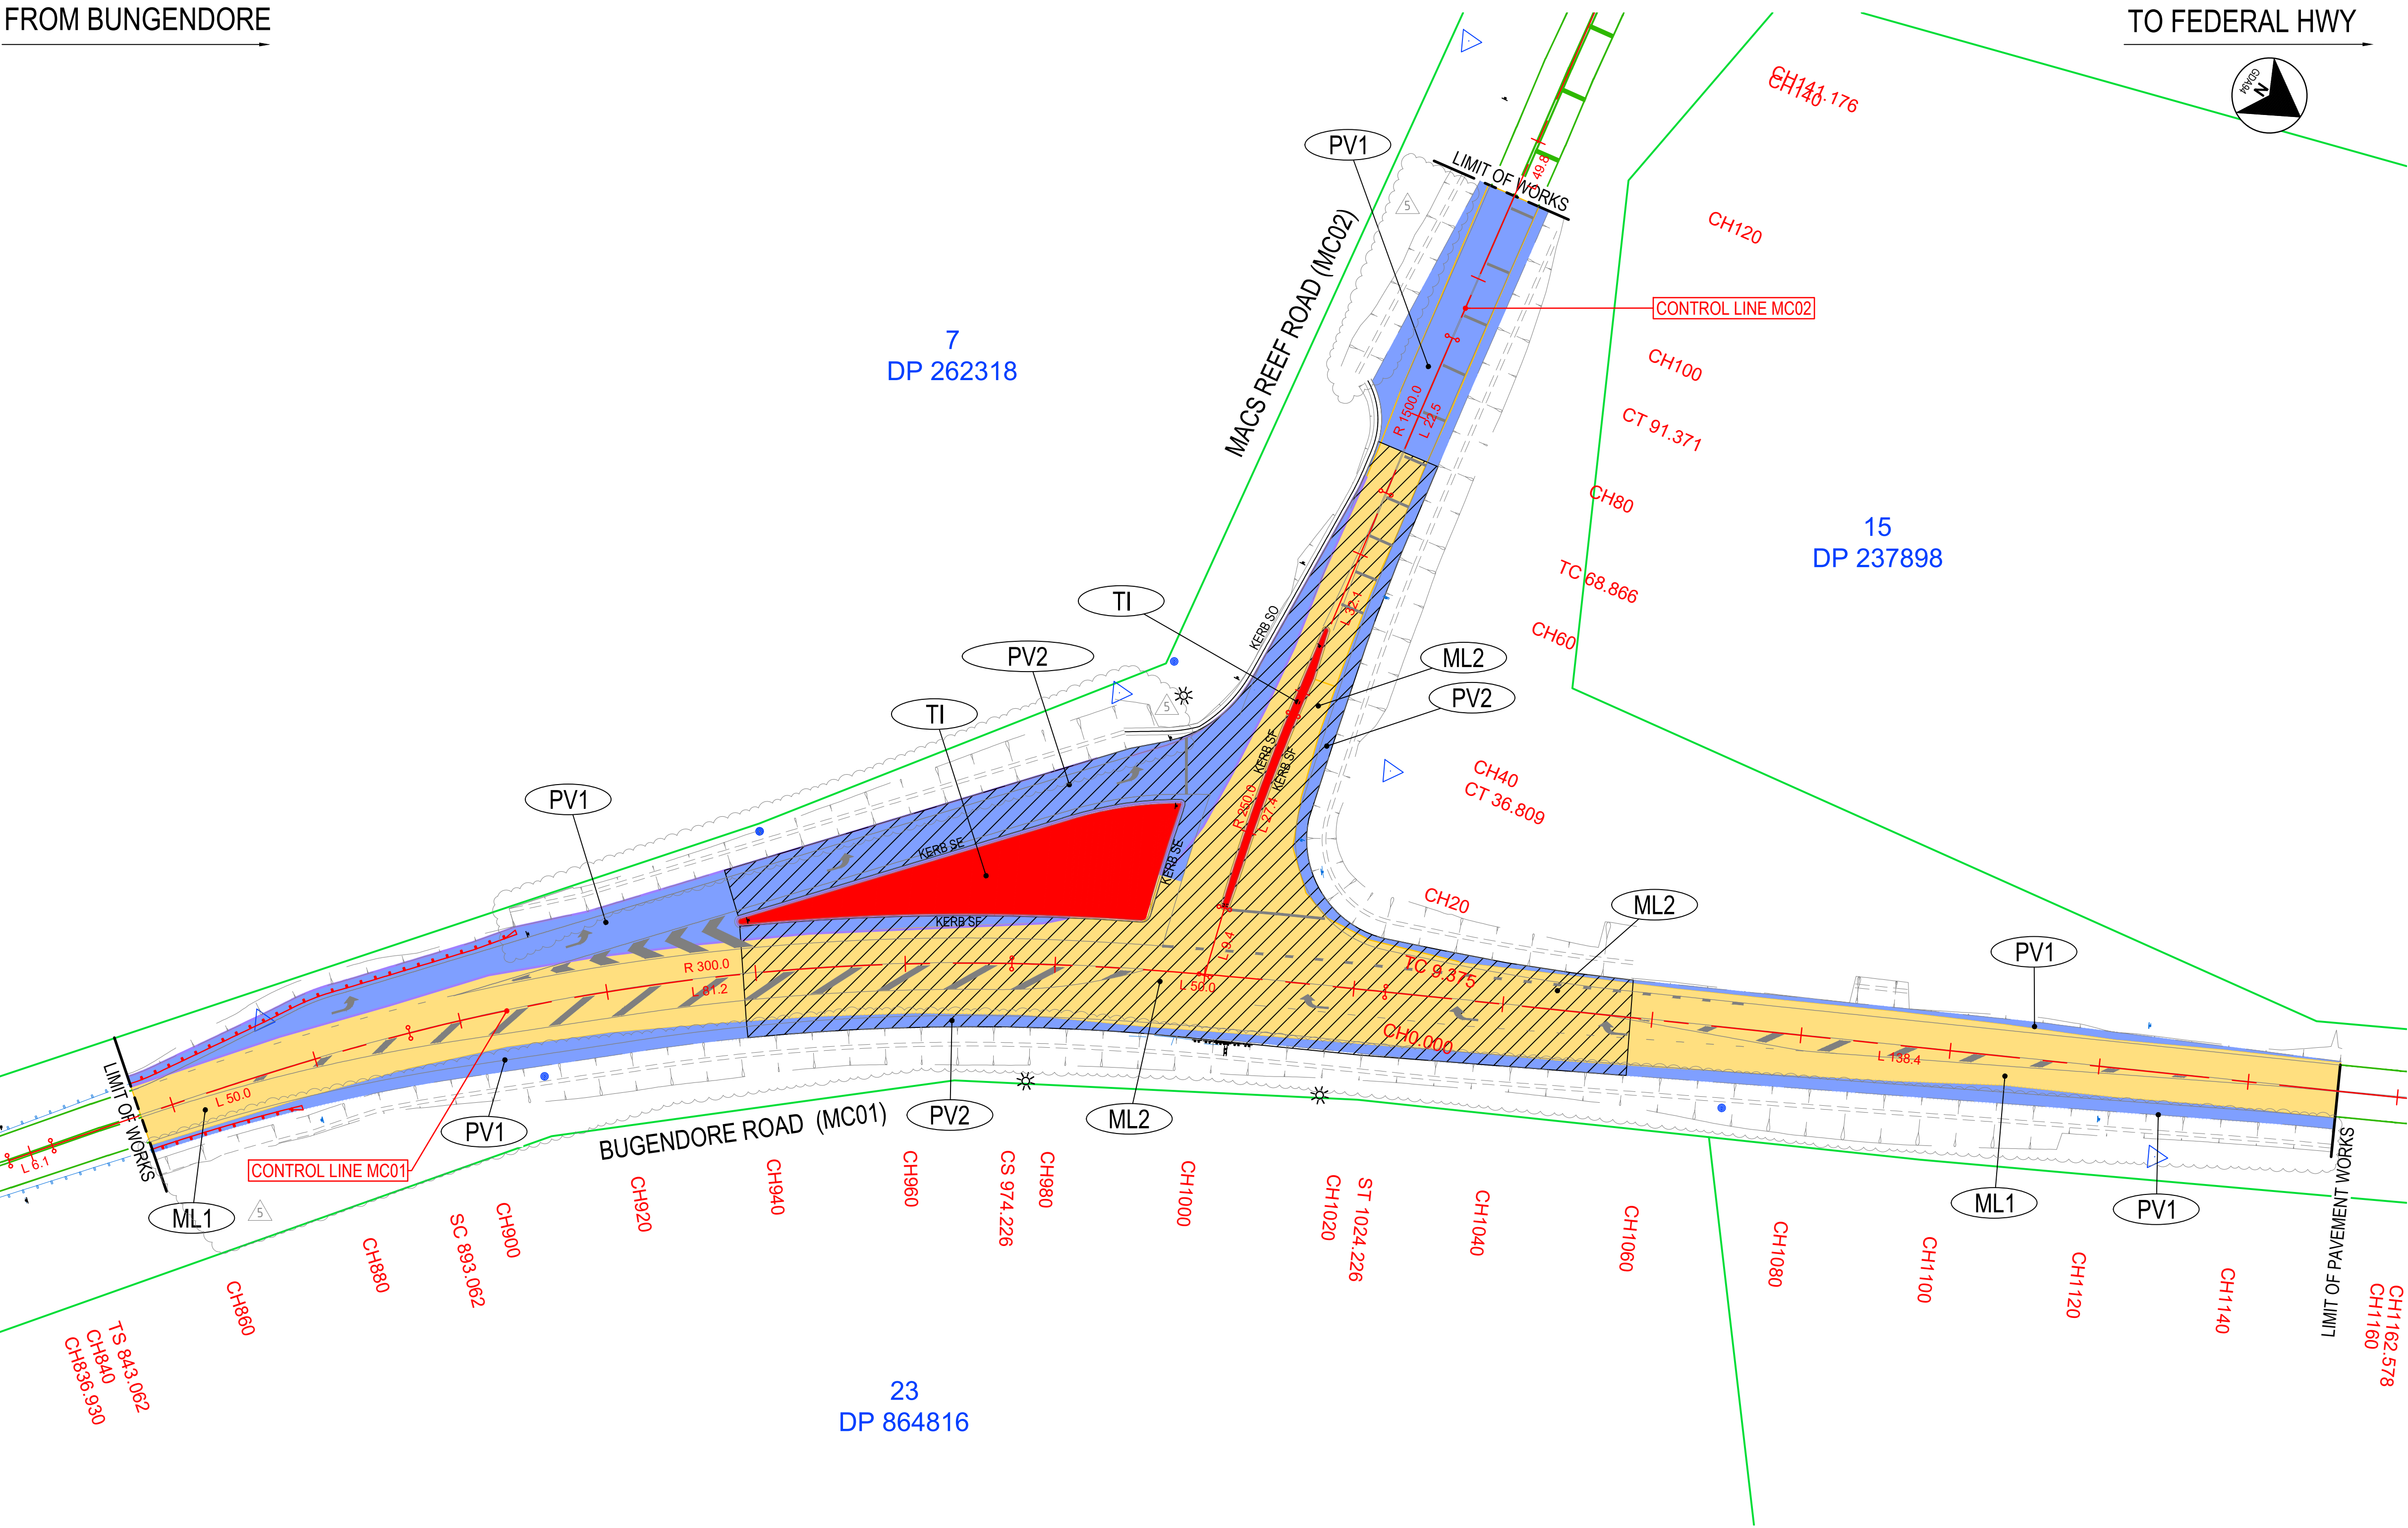

DATE: 4/10/2024 10:06:38 AM LOGIN NAME: COLEMAN ENGINEERING SERVICES
LOCATION: e:\CES\230591-1\m79 bradwood int-qprc\Civil\230591-PVP.dwg

REV	DATE	DESCRIPTION	DRAWN	REVIEWED	APPROVAL	PROJECT MANAGER
5	20.09.24	FINAL BATTER 1IN2.5	SWC	T.P.	T.P.	
4	25.04.24	ISSUED FOR TENDER	SWC	M.C.	M.C.	
3	06.06.24	RSA COMMENTS	SWC	M.C.	M.C.	
2	10.04.24	90% REVIEW	CES	S.C.	T.P.	
1	22.03.24	80% DRAFT REVIEW	CES	S.C.	SWC	

TITLE	INITIAL	DATE
DRAFTSPERSON	SWC	22.02.24
DRAFTING CHECK	CES	22.02.24
DESIGNER	SWC	22.02.24
DESIGN CHECK	SWC	22.02.24
DESIGN MANAGER	SWC	SWC
PROJECT MANAGER	T.P.	22.02.24

CLIENT:	QUEABEYAN PALERANG REGIONAL COUNCIL
DESIGNER:	Coleman Engineering Services P/L

PROJECT:	BUNGENDORE ROAD BUNGENDORE AND MACS REEF ROAD INTERSECTION UPGRADES SAFETY UPGRADE PAVEMENT PLAN
----------	---

STATUS:	ISSUED FOR TENDER
VOLUME:	TNSW REGISTRATION No
PHASE:	DRAWING No
IFT	230591-CIV-1004-PV

DESIGN MODEL FILE(S) USED FOR DOCUMENTATION OF THIS DRAWING	230591-PVP
REV	5